

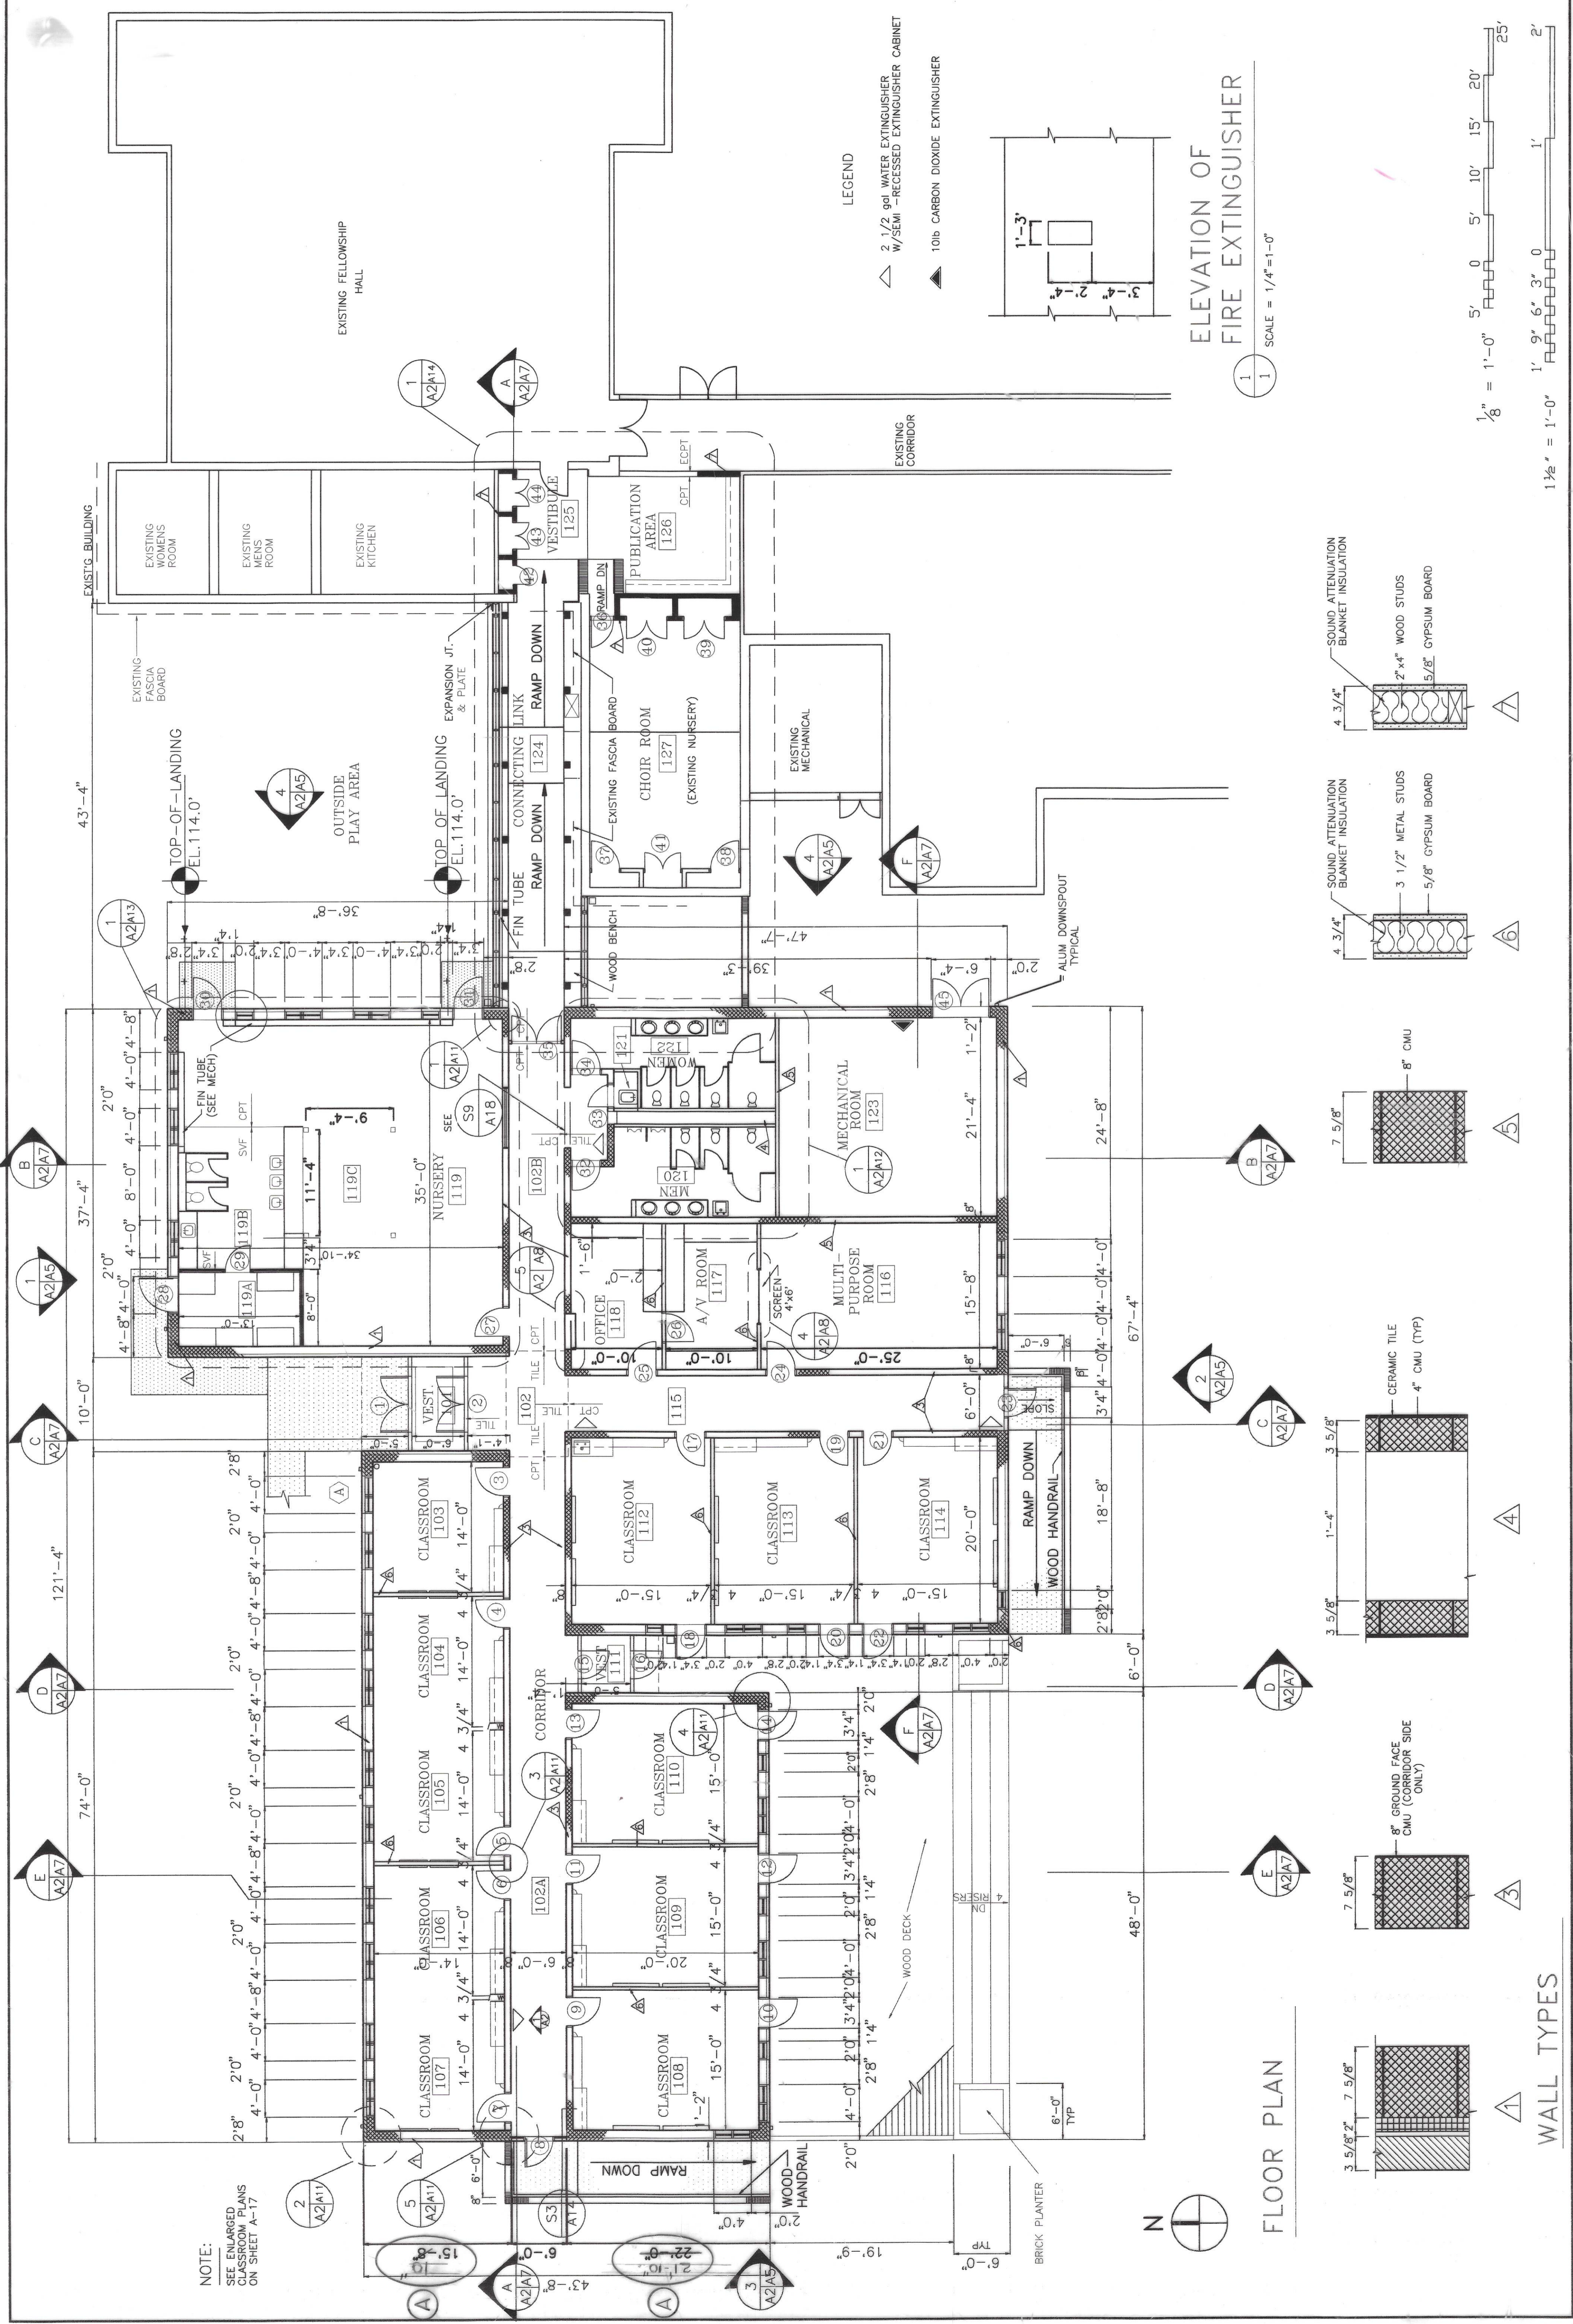


DATE	APPROVED	DATE	APPROVED
01/25/19	J. DUFFY	01/25/19	J. DUFFY
01/25/19	S. ARMENIA	01/25/19	S. ARMENIA
01/25/19	J. CAMPBELL	01/25/19	J. CAMPBELL
01/25/19	J. MCNAMIN	01/25/19	J. MCNAMIN
01/25/19	S. CASALE	01/25/19	S. CASALE

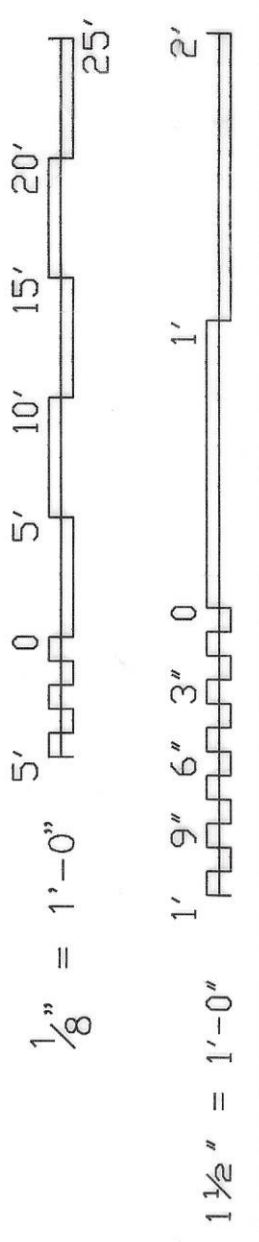

ELEVATION OF FIRE EXTINGUISHER
SCALE = 1/4"=1'-0"

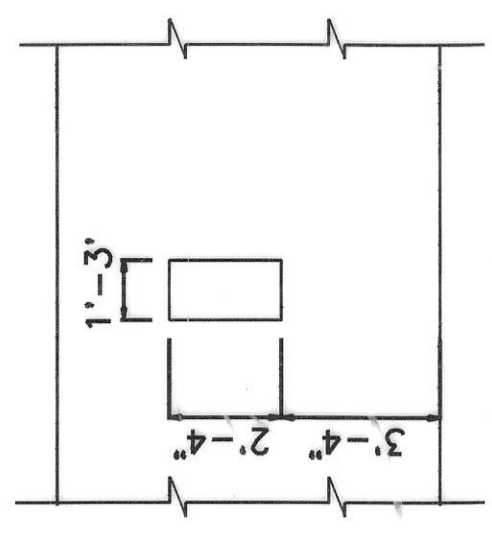

FLOOR PLAN

WALL TYPES

Sheet: 61 of 67
SHEET NO. 2149966
DIS. SK. NO. A-2

Blot-61